
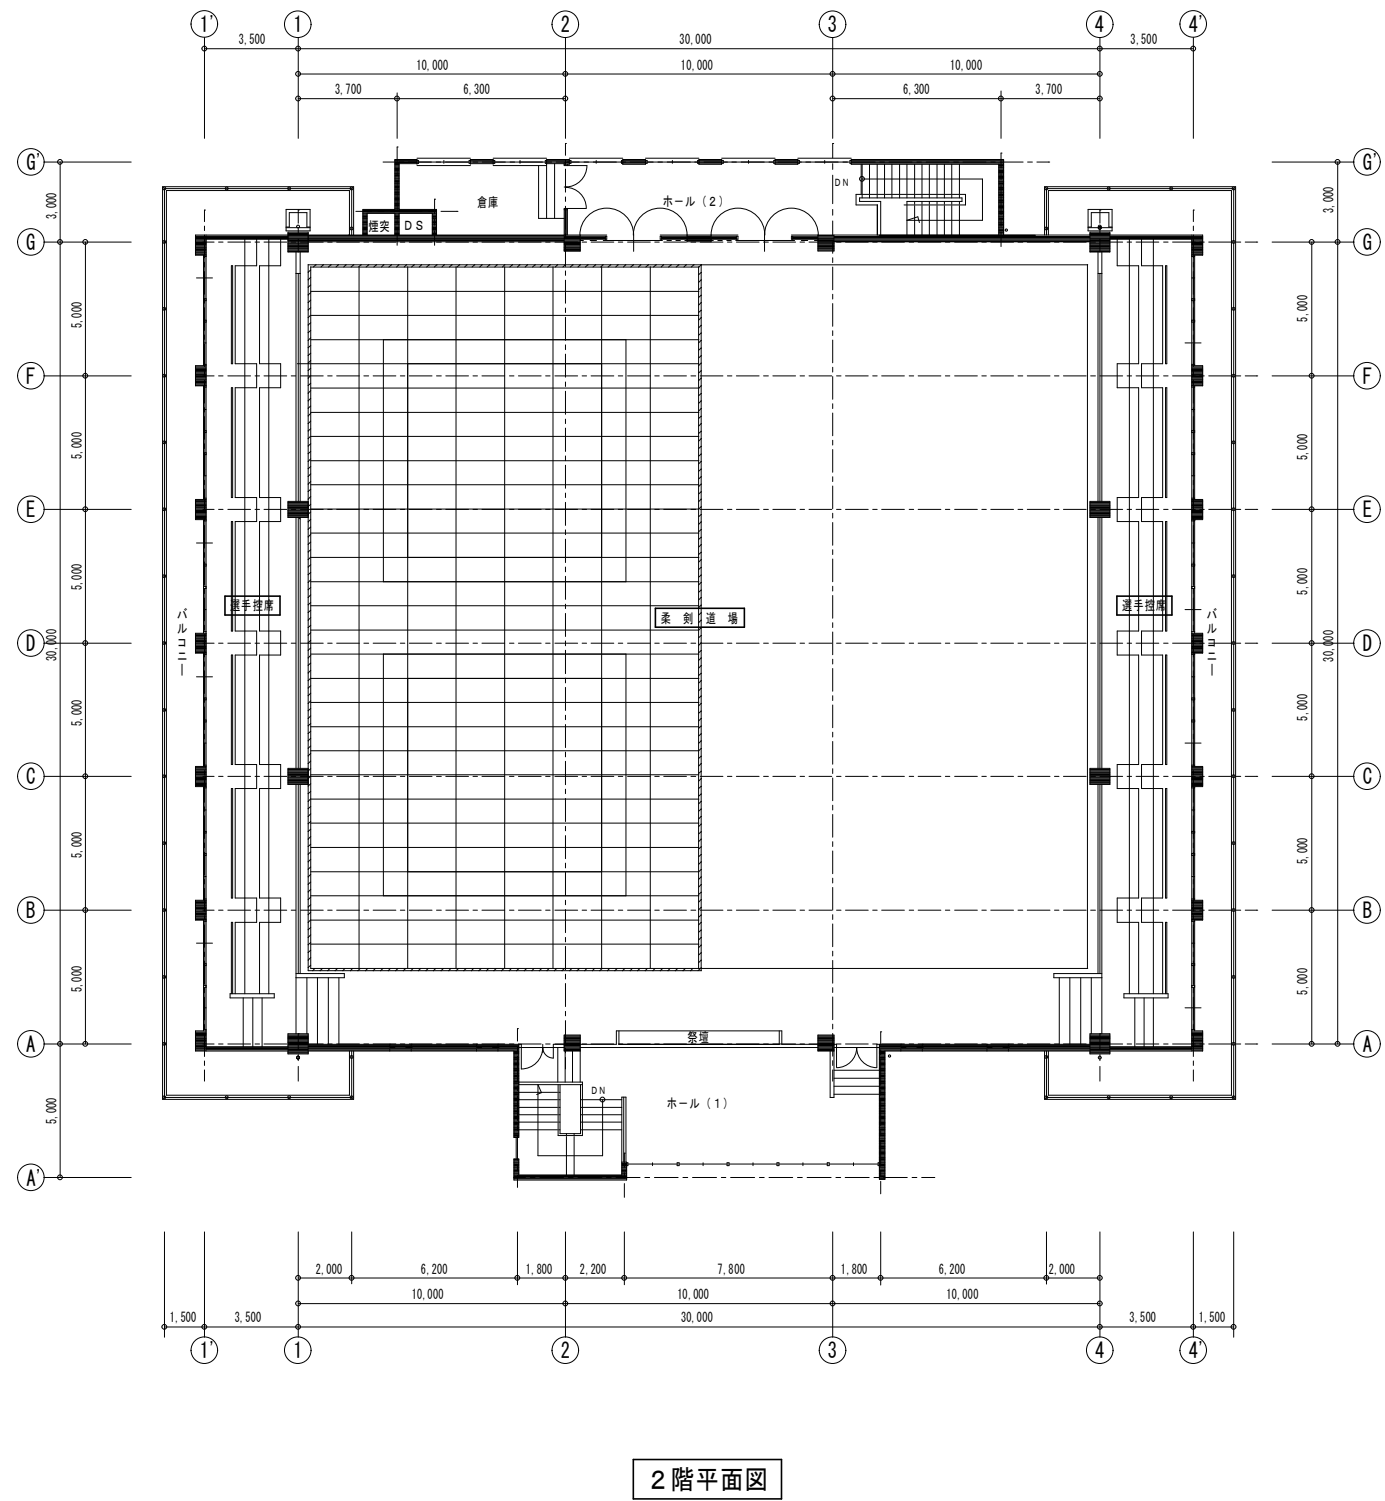


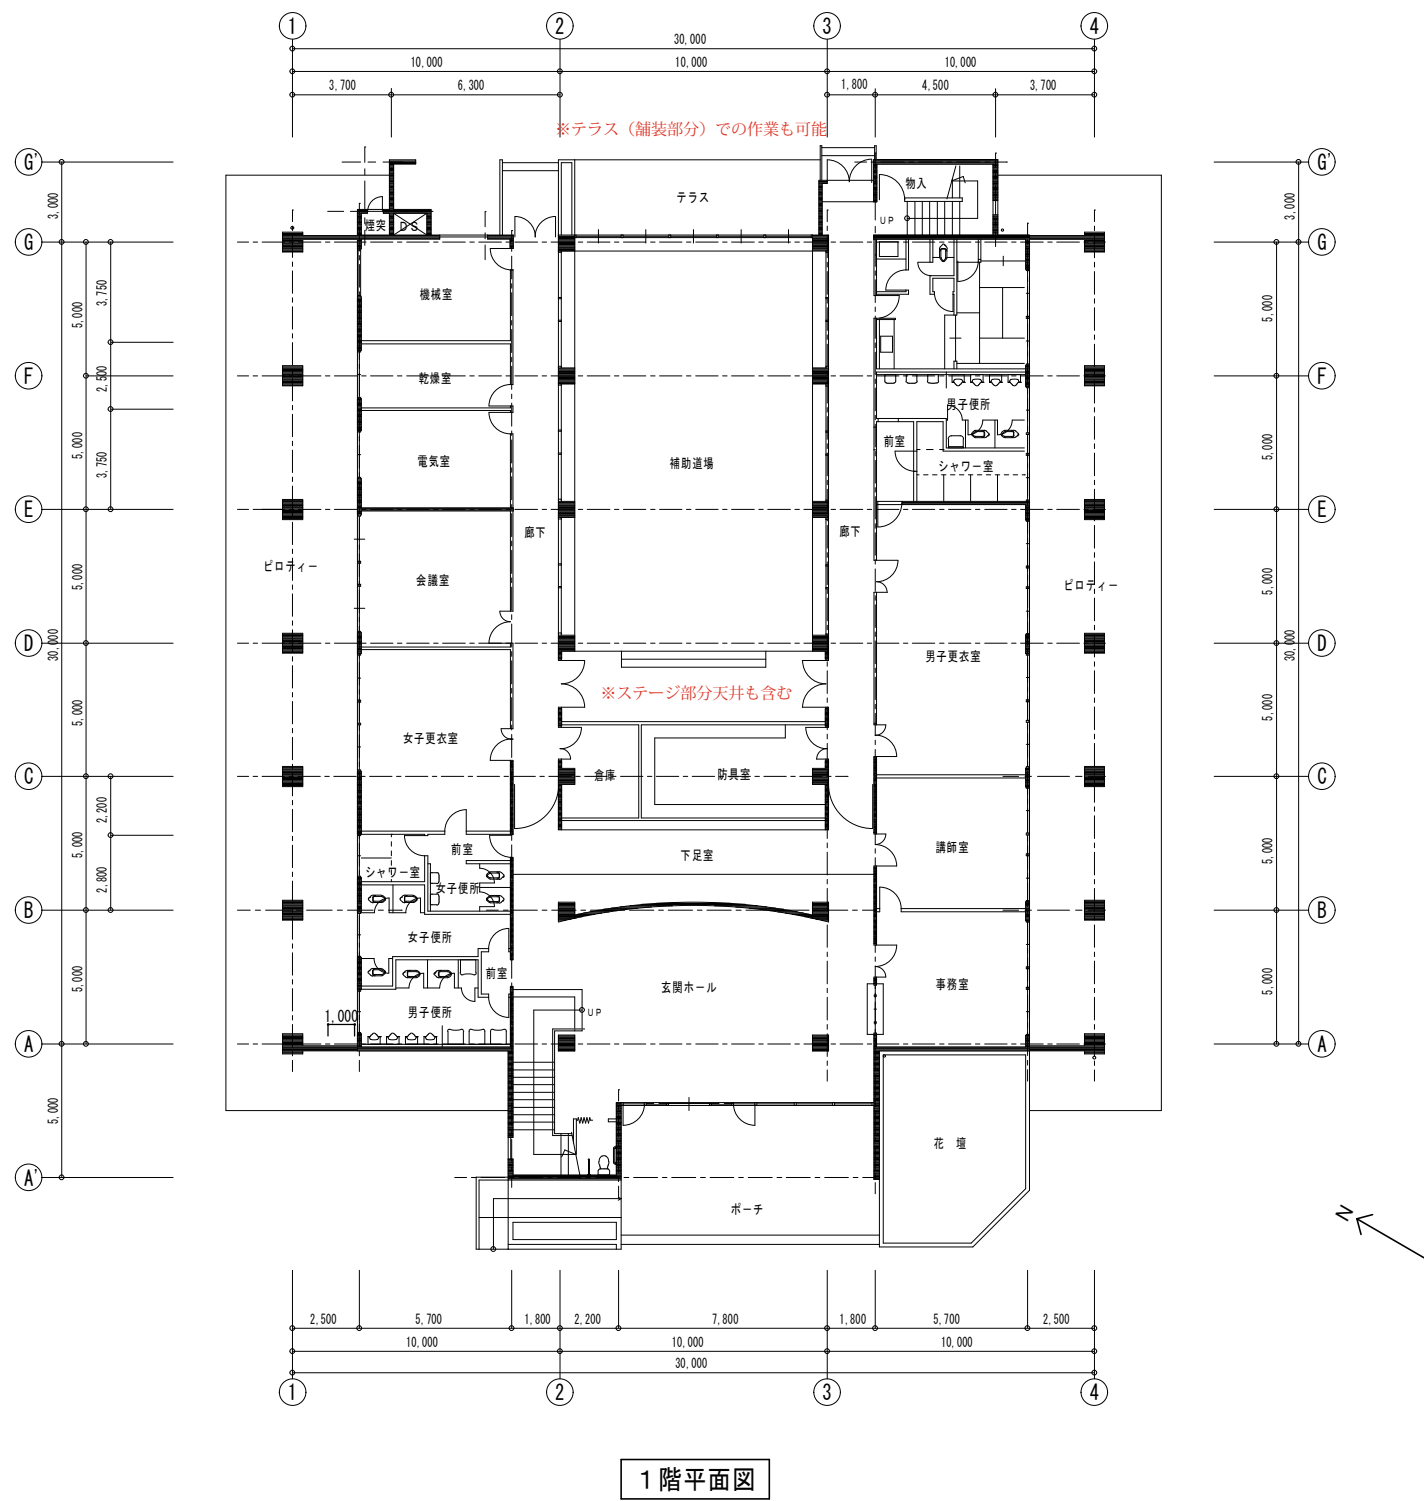

TITLE	武道館				
DRAWING NAME	各階平面図				
DATE		SCALE	S=1/200 (A3 70.7%縮小)	DRAWING NO	