

全体平面図


工事名	(長寿命化) 第88工区下水道工事 (交付金)		
位置	鳥取市 美萩野二丁目 地内		
図名	全体位置図		
単位	NON	縮尺	NON
令和 8 年度施工 鳥取市			
6 葉中 1			

平面図

S=1:500

標準断面図


(参考図)

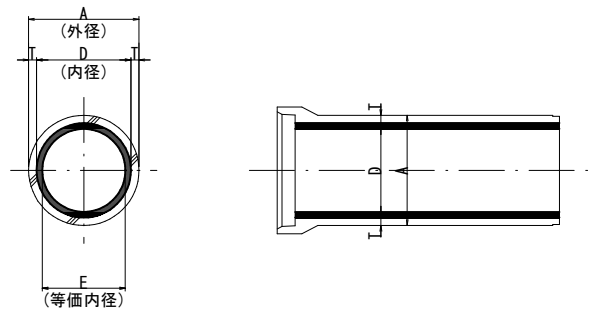

鉄筋コンクリート管			更生管
内径 D	外径 A	管厚 T	等価内径
250	306	28	227

縦断図

V=1:100
H=1:500

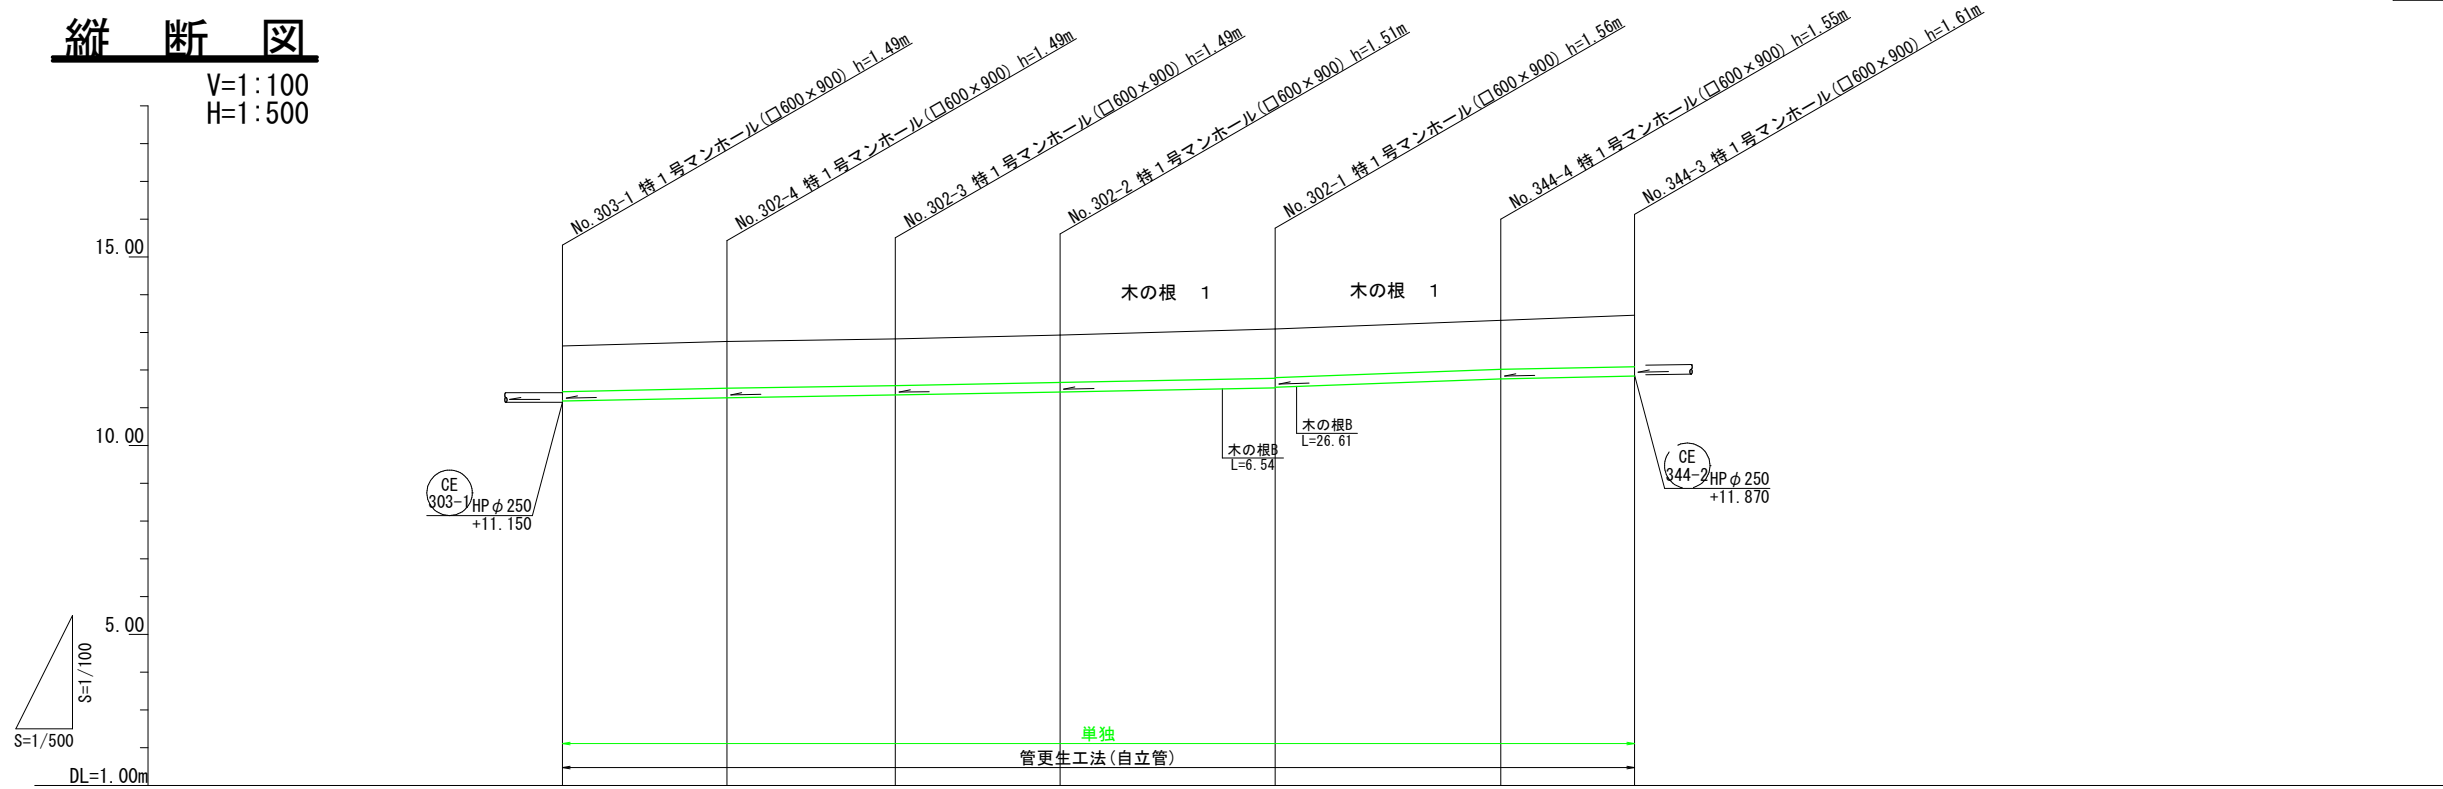

マンホール管口耐震化数量

既設管種・管径	箇所数	
	補助	単独
HP φ250	-	12
HP φ300	-	-
HP φ350	-	-
VU φ250	-	-

凡例

記号	名称
149-2 HP φ250 (既設)	路線番号 形状 (mm)
→	新設路線
->	既設路線
○	汚水樹
⊗	雨水樹
×	樹不明


本図面はA1サイズをA3サイズに縮小したものである。

CE 302-4 CE 302-3 CE 302-2 CE 302-1 CE 344-4 CE 344-3

工事名	(長寿命化) 第88工区下水道工事 (交付金)		
位置	鳥取市 美萩野二丁目 地内		
図名	平面図・縦断図・標準断面図 (1)		
単位	M・MM	縮尺	図示
令和 8 年度施工 鳥取市			
6 葉中 2			

管記号		CE 302-4	CE 302-3	CE 302-2	CE 302-1	CE 344-4	CE 344-3	
管径 (mm)		HP φ250	HP φ250	HP φ250	HP φ250	HP φ250	HP φ250	
勾配 (%)		4.3	3.3	3.8	4.0	7.6	4.2	
延長		L=21.77m I=20.87m	L=22.31m I=21.41m	L=21.80m I=20.90m	L=28.51m I=27.61m	L=29.88m I=28.98m	L=17.69m I=16.79m	
土被り		1.18	1.21	1.21	1.23	1.28 1.26	1.27	1.33
地盤高		12.64	12.76	12.83	12.93	13.09	13.32	13.45
管底高		11.180	11.270	11.340	11.420	11.530 11.550	11.770	11.840
追加距離		0.00	21.77	44.08	65.88	94.39	124.27	141.96
単距離		0.00	21.77	22.31	21.80	28.51	29.88	17.69
測点		303-1	302-4	302-3	302-2	302-1	344-4	344-3



S=1 : 500

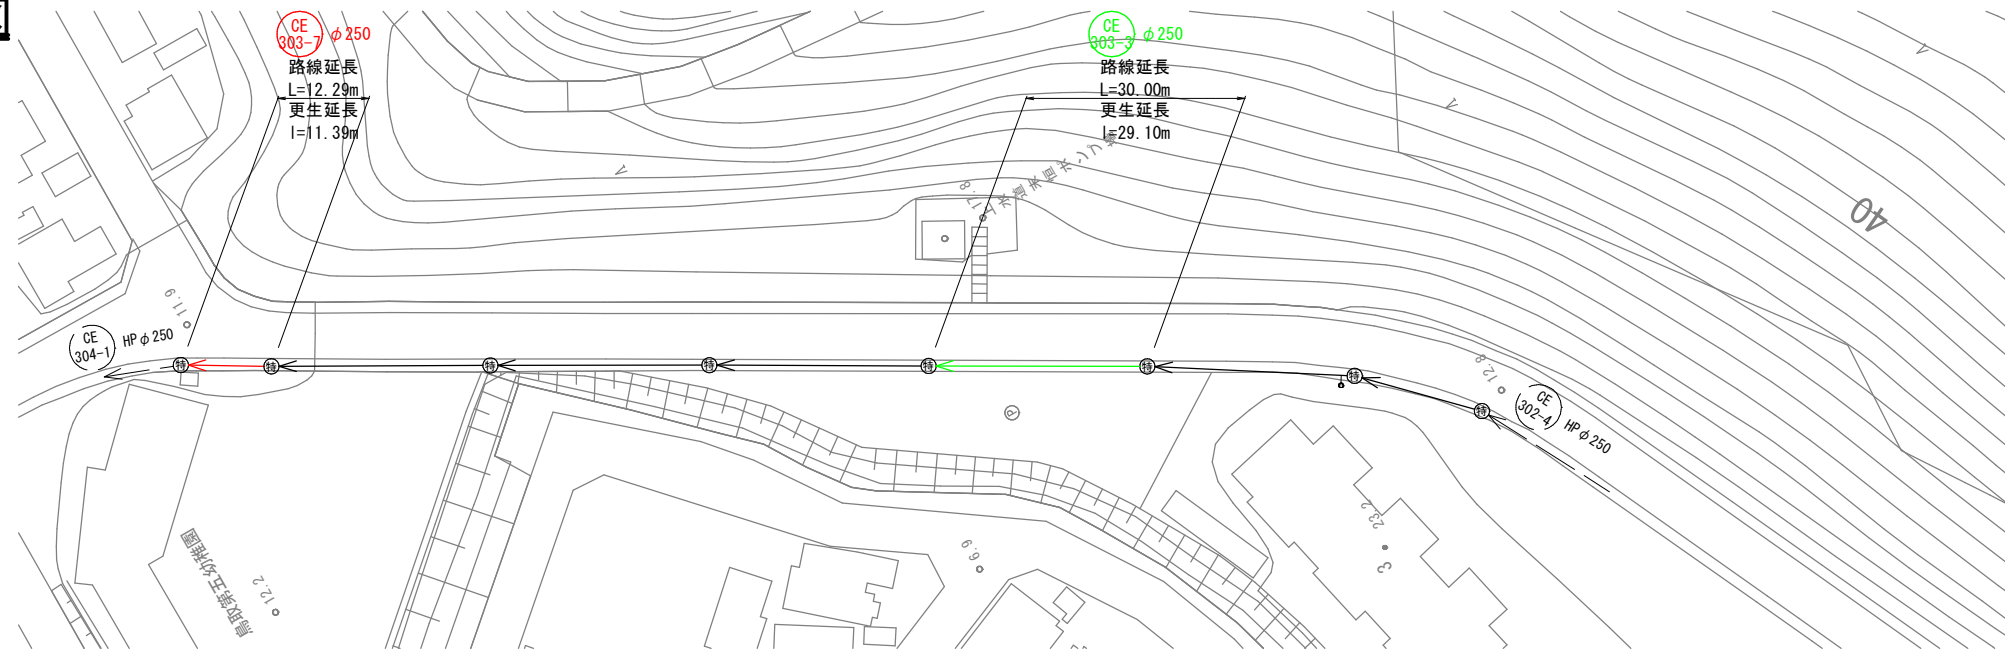

Technical drawing of a tapered roller bearing. The front view (left) shows the outer diameter A (外径), the inner diameter D (内径), and the equivalent inner diameter E (等值内径). The side view (right) shows the bearing's profile with a dimension D indicating the distance from the outer edge to the center of the bearing.

鉄筋コンクリート管			更生管
内径 D	外径 A	管厚 T	等価内径
250	306	28	227

V=1 : 100
H=1 : 500

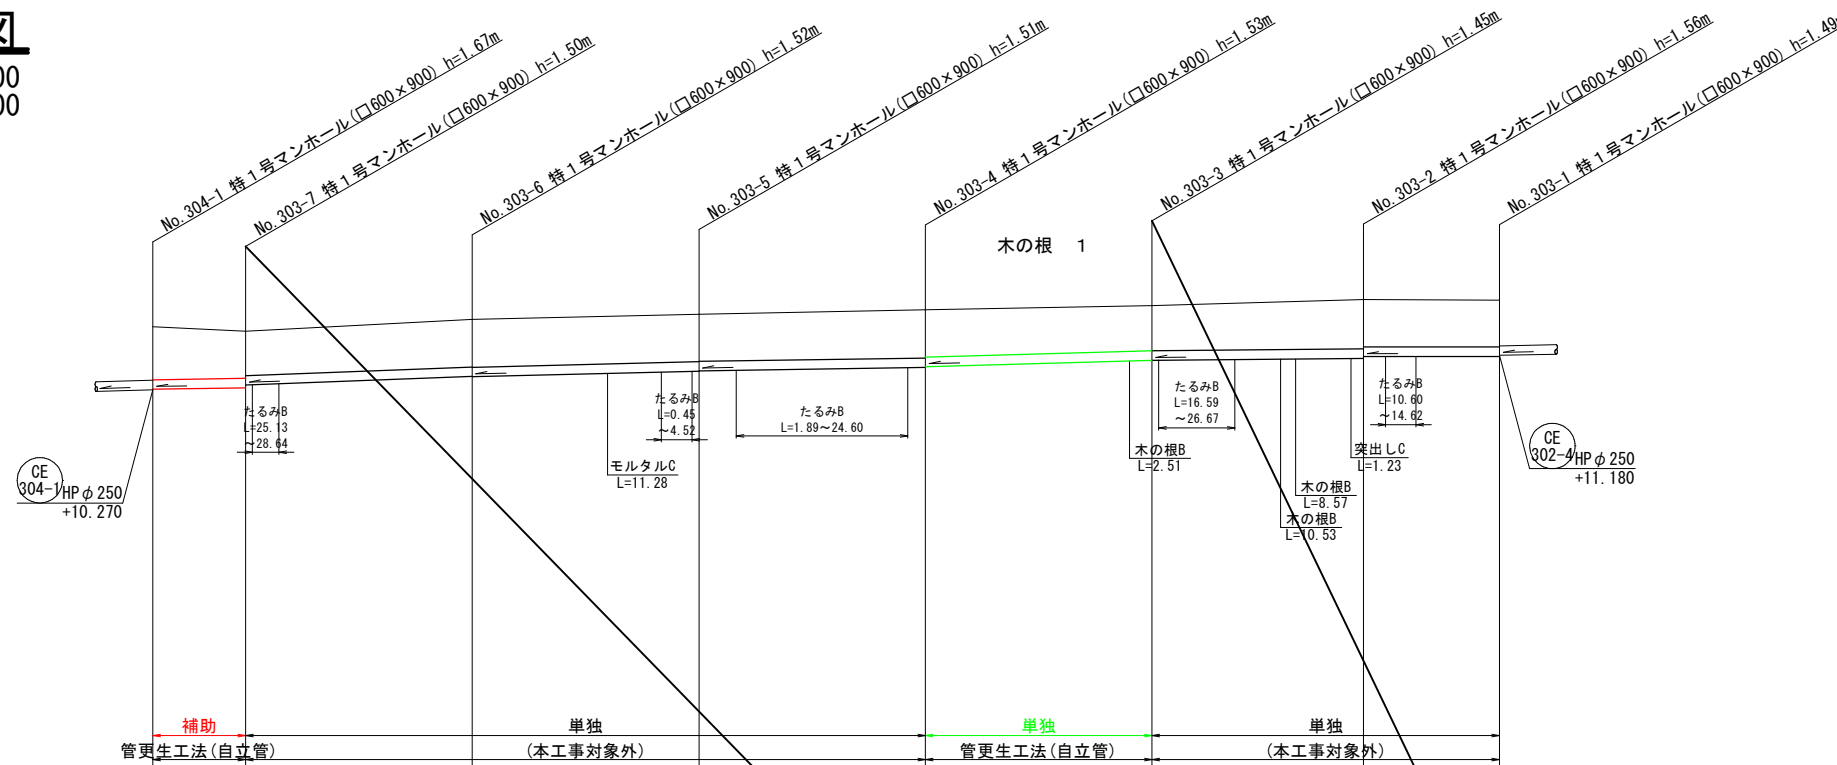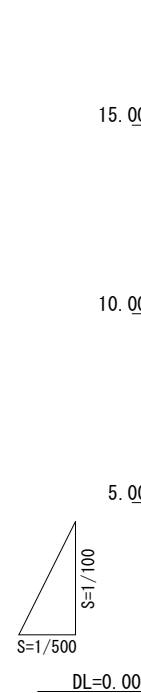


管記号		CE 303-7	CE 303-6	CE 303-5	CE 303-4	CE 303-3	CE 303-2	CE 303-1	
管径 (mm)		HP φ 250	HP φ 250	HP φ 250	HP φ 250	HP φ 250	HP φ 250	HP φ 250	
勾配 (%)		3.5	7.7	5.0	3.0	5.8	1.8	0.0	
延長		L=12.29m l=11.39m	L=29.99m l=29.09m	L=30.05m l=29.15m	L=30.00m l=29.10m	L=30.00m l=29.10m	L=28.02m l=27.12m	L=18.00m l=17.10m	
土被り		1.38 1.22	1.15 1.23	1.24 1.23	1.22 1.25	1.23 1.17	1.28 1.23	1.21	
地盤高		11.94	11.82	12.13	12.27	12.39	12.50	12.66	12.64
管底高		10.280	10.320 10.390	10.620 10.610	10.760 10.770	10.860 10.880	11.050	11.100 11.150	11.150
追加距離		0.00	12.29	42.28	72.33	102.33	132.33	150.35	168.35
単距離		0.00	12.29	29.99	30.05	30.00	30.00	28.02	18.00
測点		304-1	303-7	303-6	303-5	303-4	303-3	303-2	303-1

既設管種・管径	箇 所 数	
	補 助	単 独
HP φ 250	2	2
HP φ 300	—	—
HP φ 350	—	—
VU φ 250	—	—

記 号	名 称
 (既設)	形状 (mm)
	新 設 路 線
	既 設 路 線
	汚 水 樹
	雨 水 樹
	樹 不 明


本図面はA1サイズをA3サイズに縮小したものである。

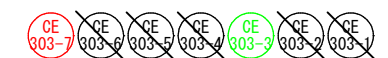

工事名	(長寿命化)第88工区下水道工事(交付金)		
位 置	鳥取市 美萩野二丁目 地内		
図 名	平面図・縦断図・標準断面図(2)		
単 位	M・MM	縮尺	図 示
令和 8 年度施工 鳥取市			

平面図


S=1:500

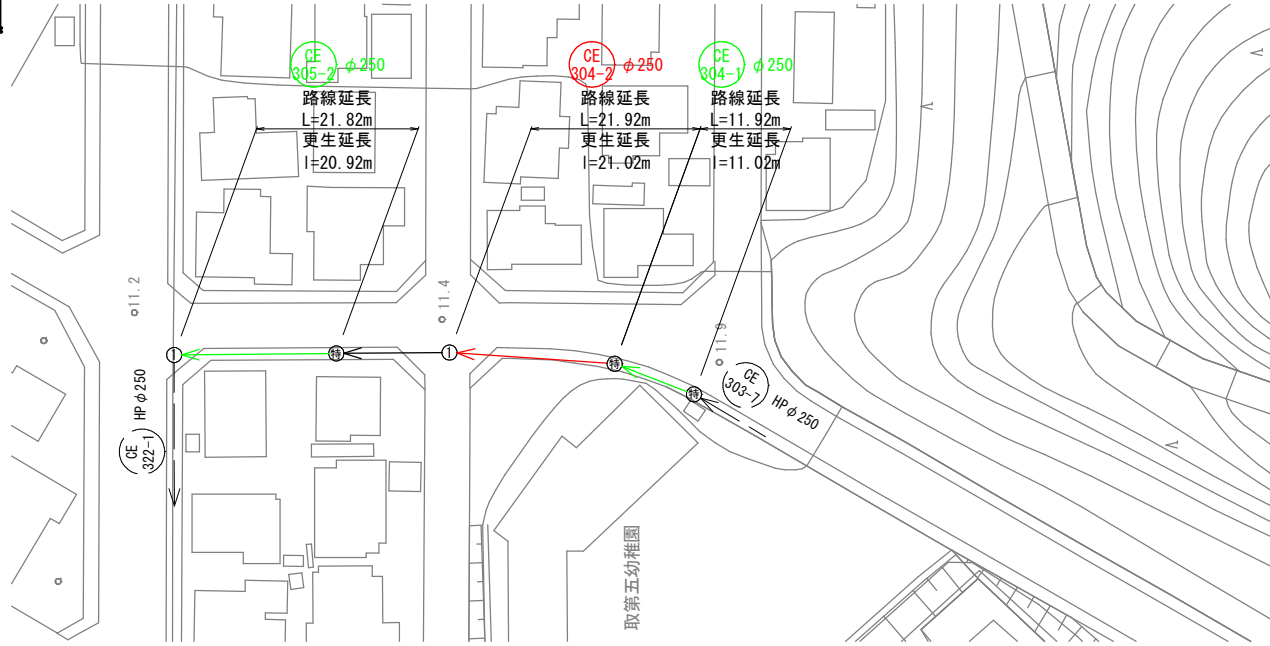

縦断図

V=1:100


H=1:500

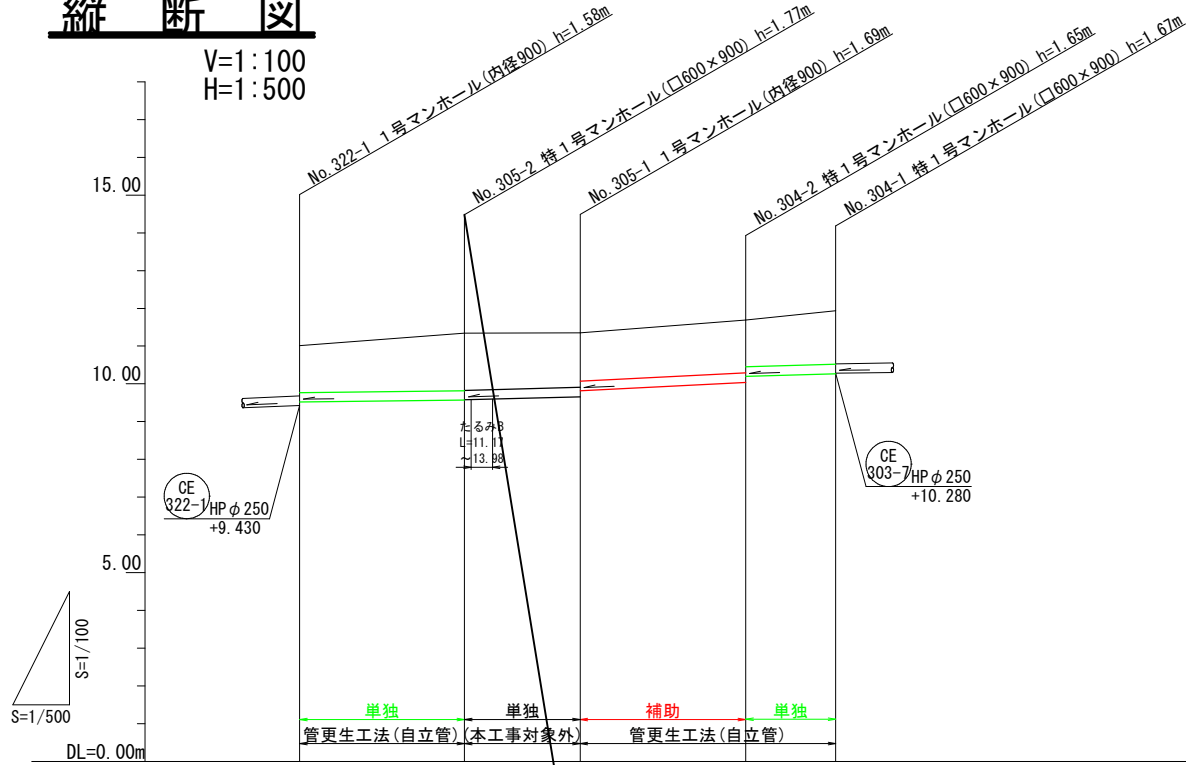

管記号		CE 305-2	CE 305-1	CE 304-2	CE 304-1	
管径 (mm)		HP φ 250	HP φ 250	HP φ 250	HP φ 250	
勾配 (‰)		2.4	5.2	10.5	6.4	
延長		L=21.82m I=20.92m	L=15.33m I=4.43m	L=21.92m I=21.02m	L=11.92m I=11.02m	
土被り	1.21	1.49 1.48	1.41 1.25	1.37 1.21	1.39	
地盤高	11.01	11.34	11.35	11.69	11.94	
管底高	9.520	9.570 9.580	9.660 9.820	10.040 10.200	10.270	
追加距離	0.00	21.82	37.15	59.07	70.99	
単距離	0.00	21.82	15.33	21.92	11.92	
測点	322-1	305-2	305-1	304-2	304-1	

標準断面図

(参考図)

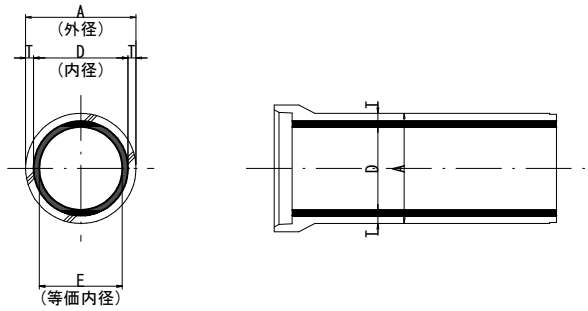

鉄筋コンクリート管			更生管
内径 D	外径 A	管厚 T	等価内径
250	306	28	227

マンホール管口耐震化数量

既設管種・管径	箇所数	
	補助	単独
HP φ 250	2	4
HP φ 300	-	-
HP φ 350	-	-
VU φ 250	-	-

凡例


記号	名称
149-2 HP φ 250 (既設)	路線形状 (mm)
→	新設路線
→	既設路線
○	汚水樹
×	雨水樹
×	樹不明

本図面はA1サイズをA3サイズに縮小したものである。



工事名	(長寿命化) 第88工区下水道工事 (交付金)		
位置	鳥取市 美萩野二丁目 地内		
図名	平面図・縦断図・標準断面図 (3)		
単位	M・MM	縮尺	図示
令和 8 年度施工 鳥取市			
6 葉中 4			

S=1 : 500

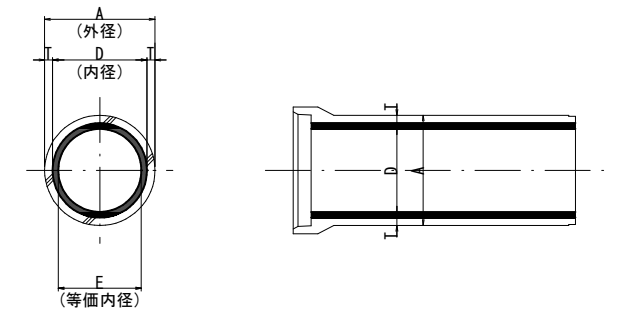

鉄筋コンクリート管			更生管
内径 D	外径 A	管厚 T	等価内径
250	306	28	227

V=1 : 100



既設管種・管径	箇所数	
	補助	単独
HPφ250	-	6
HPφ300	-	-
HPφ350	-	-
VUφ250	-	-

記 号	名 称
HP φ 250 (既設)	形状 (mm)
	新 設 路 線
	既 設 路 線
	汚 水 樹
	雨 水 樹
	樹 不 明

本図面はA1サイズをA3サイズに縮小したものである。


CE 314-2 CE 314-1 CE 313-1

工事名	(長寿命化) 第88工区下水道工事 (交付金)		
位 置	鳥取市 美萩野二丁目 地内		
図 名	平面図・縦断図・標準断面図(4)		
単 位	M・MM	縮尺	図 示
令和 8 年度施工 鳥取市			
6 葉中 5			

管記号		CE 314-2	CE 314-1	CE 313-2	CE 313-1	
管径 (mm)		HP φ 250	HP φ 250	HP φ 250	HP φ 250	
勾配 (%)		6.3	5.4	10.4	14.8	
延長		L=18.38m I=17.48m	L=19.46m I=18.56m	L=18.30m I=17.40m	L=18.46m I=17.56m	
土被り		1.38	1.27 1.25	1.23 1.18	1.25 1.16	1.29
地盤高		11.33	11.33	11.41	11.67	12.06
管底高		9.670	9.780 9.800	9.900 9.950	10.140 10.230	10.490
追加距離		0.00	18.38	37.84	56.14	74.60
単距離		0.00	18.38	19.46	18.30	18.46
測点		316-1 314-3	314-2	314-1	313-2	313-1


平面図

S=1:500

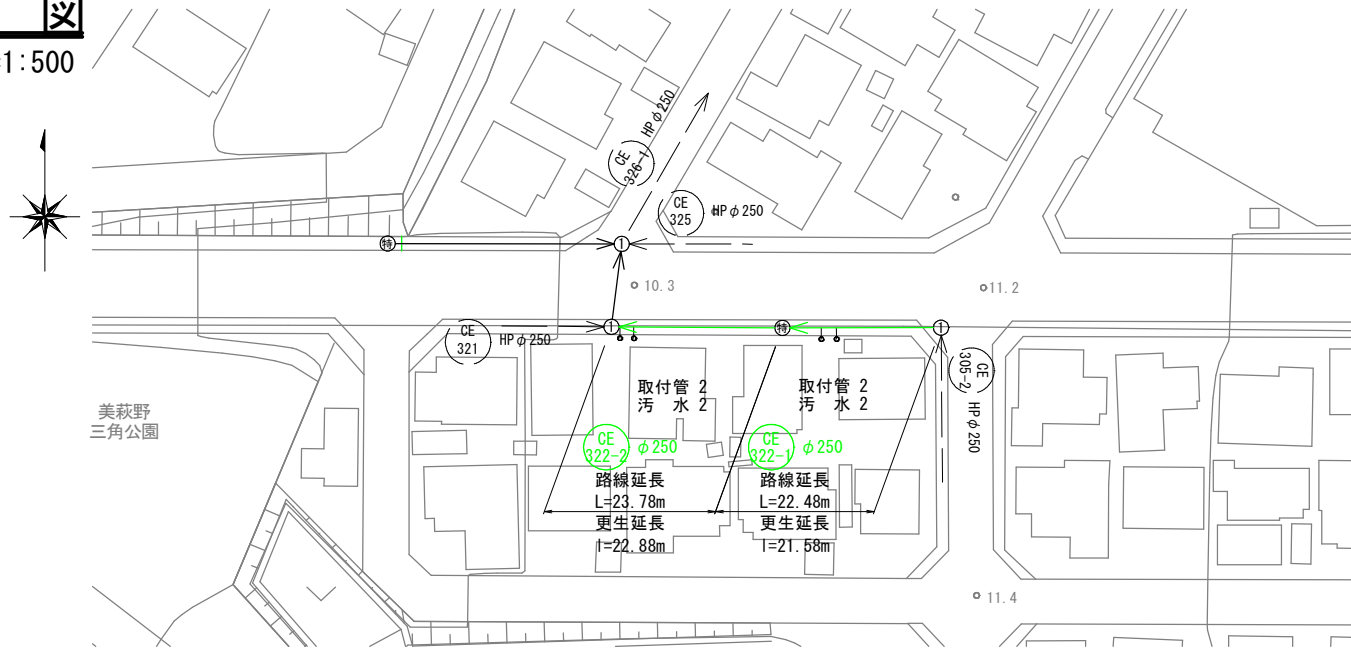


縦断図

V=1:100
H=1:500

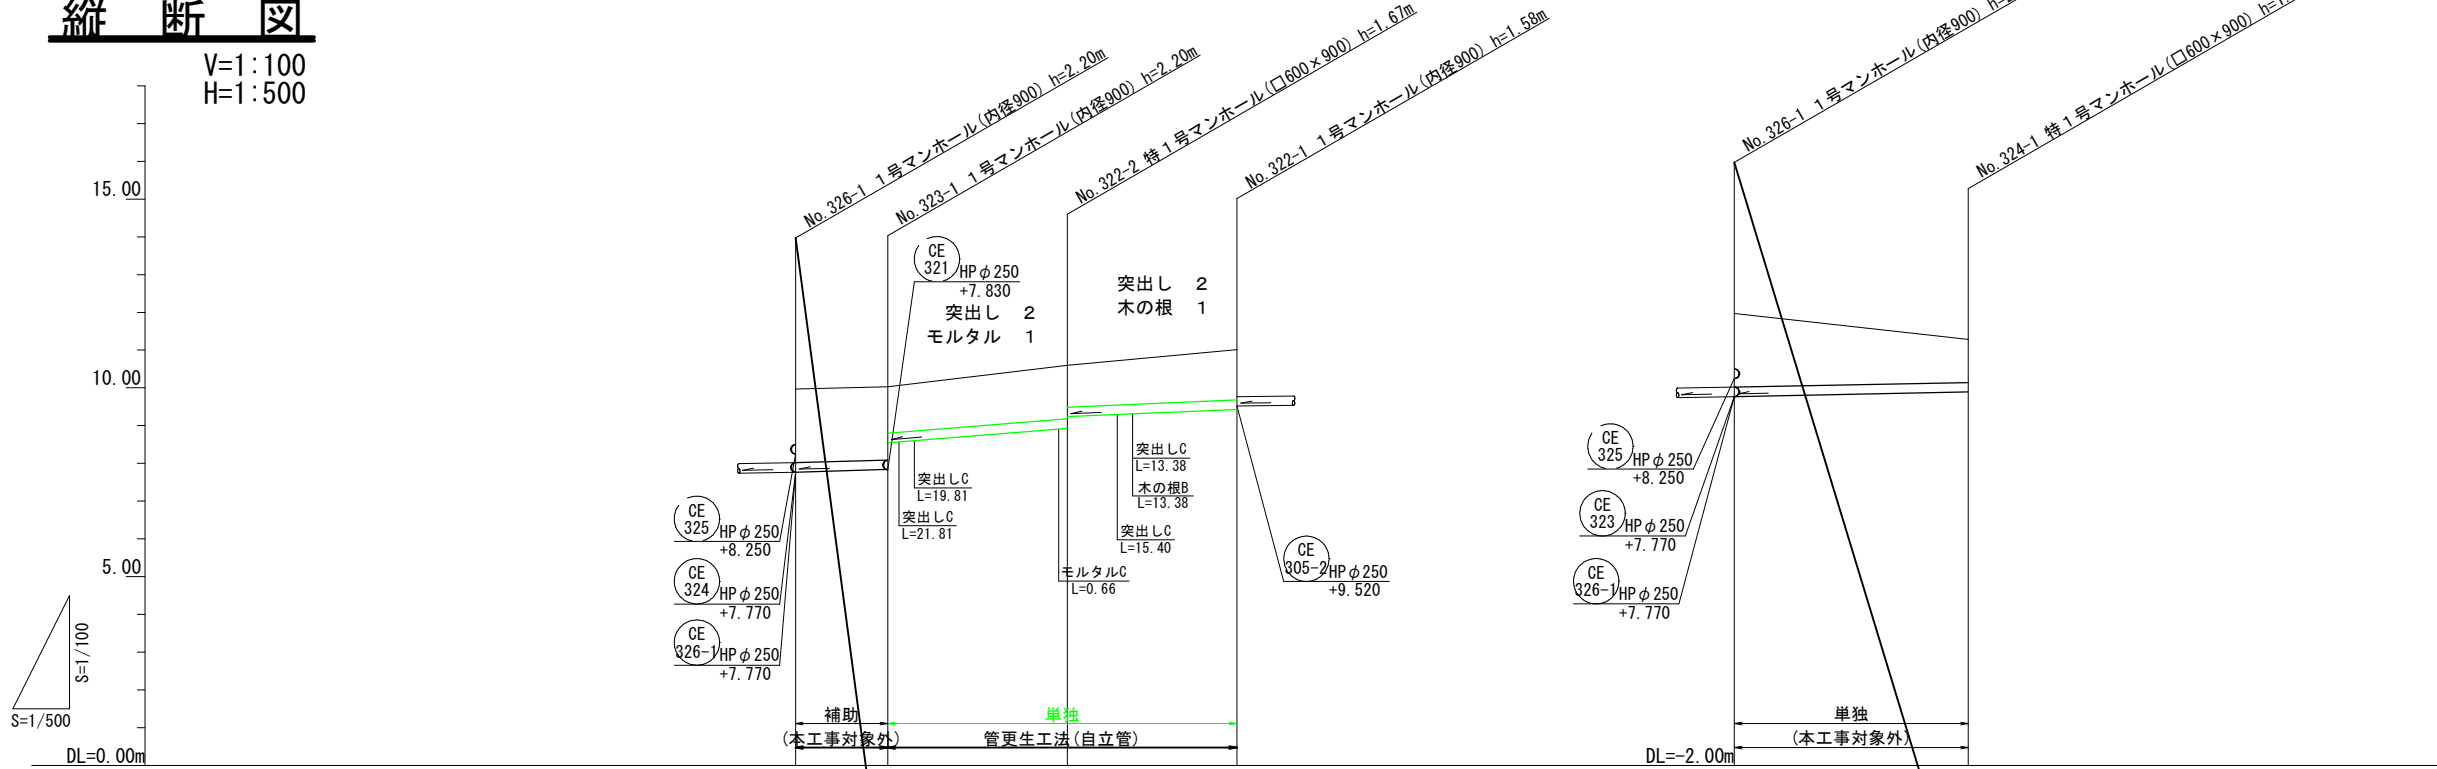

標準断面図
(参考図)

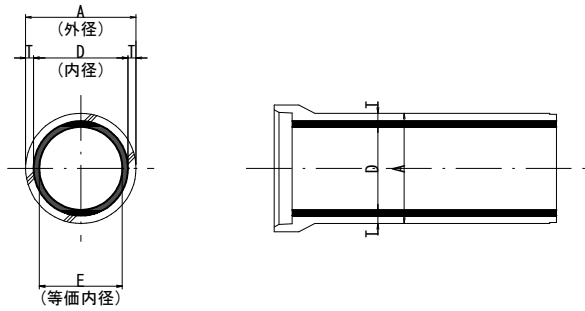

鉄筋コンクリート管			更生管
内径 D	外径 A	管厚 T	等価内径
250	306	28	227


マンホール管口耐震化数量

既設管種・管径	箇所数	
	補助	単独
HPφ250	-	4
HPφ300	-	-
HPφ350	-	-
VUφ250	-	-

凡例

記号	名称
149-2 HPφ250 (既設)	路線形状 (mm)
→	新設路線
->	既設路線
○	汚水樹
⊗	雨水樹
×	樹不明

本図面はA1サイズをA3サイズに縮小したものである。

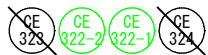

工事名	(長寿命化) 第88工区下水道工事 (交付金)		
位置	鳥取市 美萩野二丁目 地内		
図名	平面図・縦断図・標準断面図 (5)		
単位	M・MM	縮尺	図示
令和 8 年度施工 鳥取市			
6 葉中 6			